


2 PROPOSED MAIN LEVEL PLAN
1/8" = 1'-0"



1 PROPOSED UPPER LEVEL PLAN
1/8" = 1'-0"

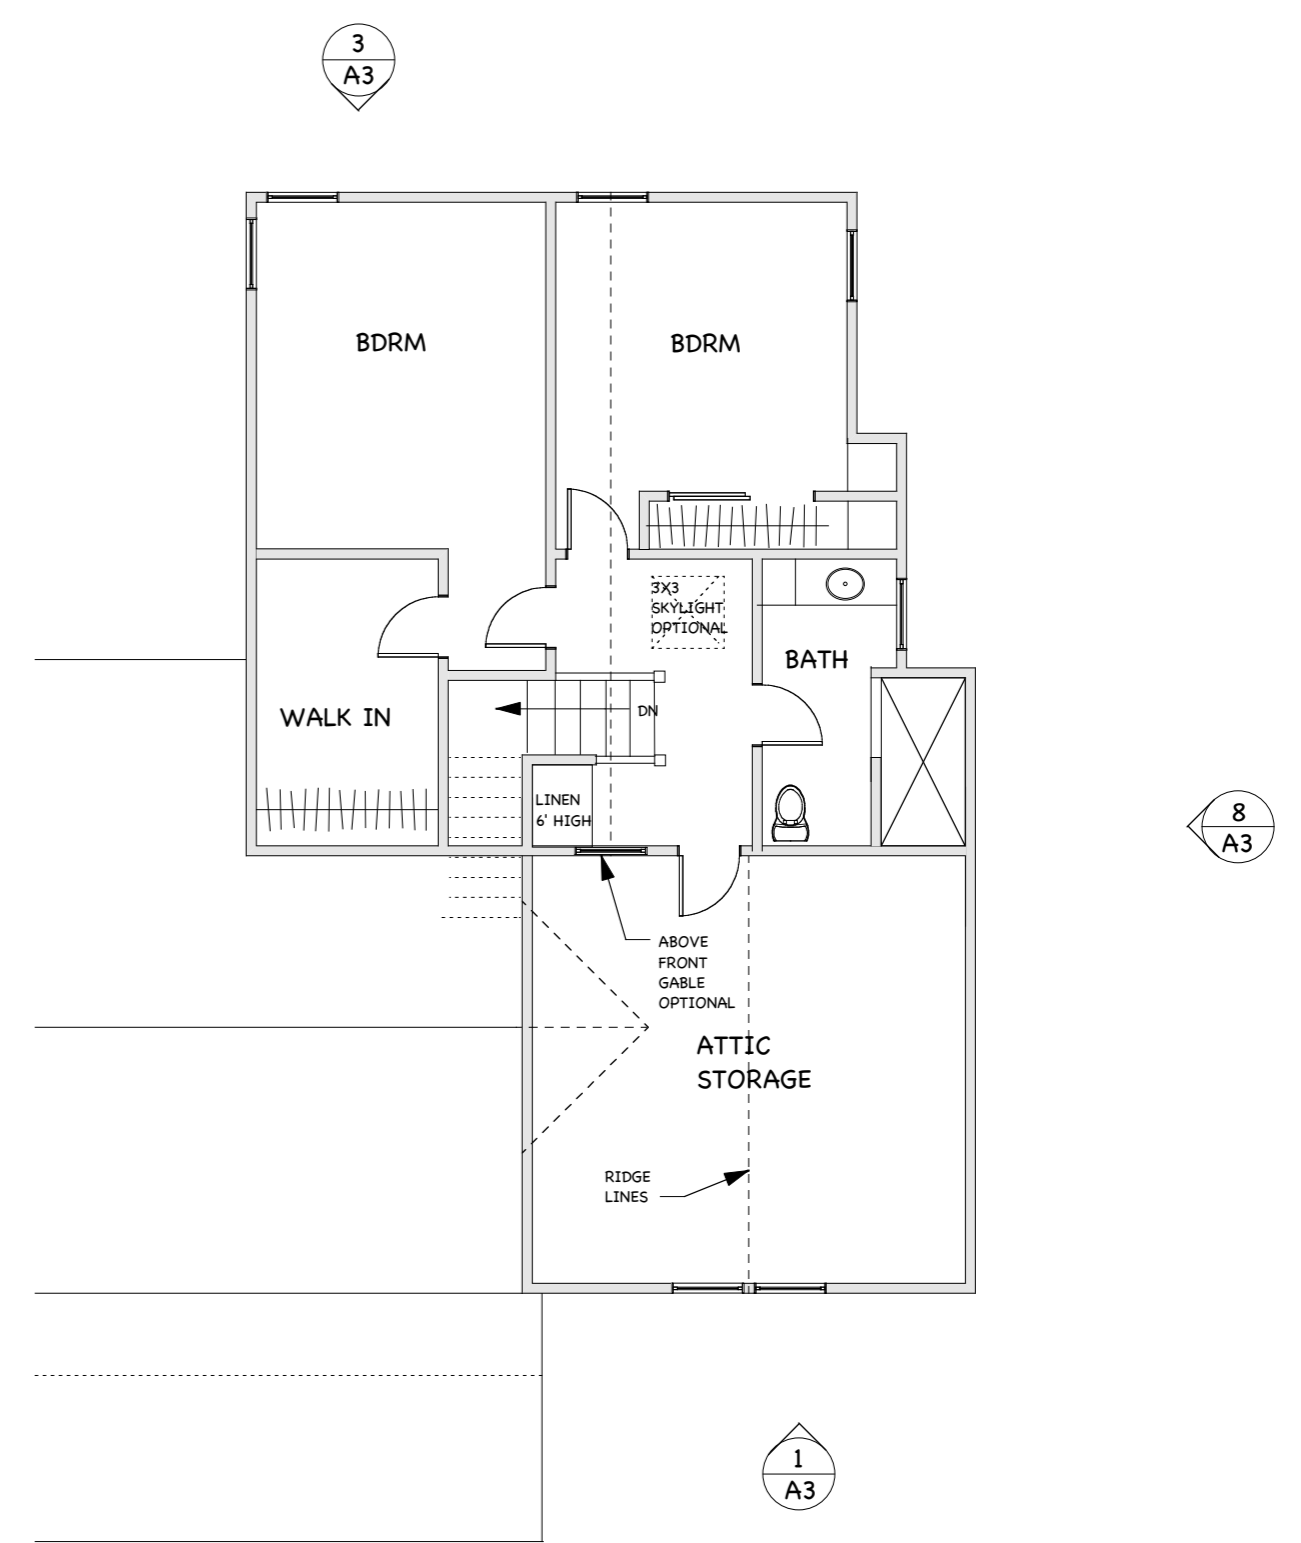